


EQUIPPED AT ENTIREMENT
 1. A
 WOULD BE INSTALLED
 REPLACE AND
 REPAIR
 RED GROUND LEVEL IS 4'-0"
 OUR LOCATION
 INTERIOR WALL
 VICE OF 3/4"
 NO PLAN MAY VARY
 BE PROTECTED BY
 A GRAVEYELLED 4"
 AND INSTALLED
 THIS TO THE MATERIAL
 AND METHOD OF
 SITE AND PLANS
 © CROMBIE INC.

SCALE OVER SCALE
 SECTION
 3 OF DOCUMENTATION
 AND VENTILATION PLAN
 CEILING RESULTING FROM
 66 LUMENITY FOR ANY

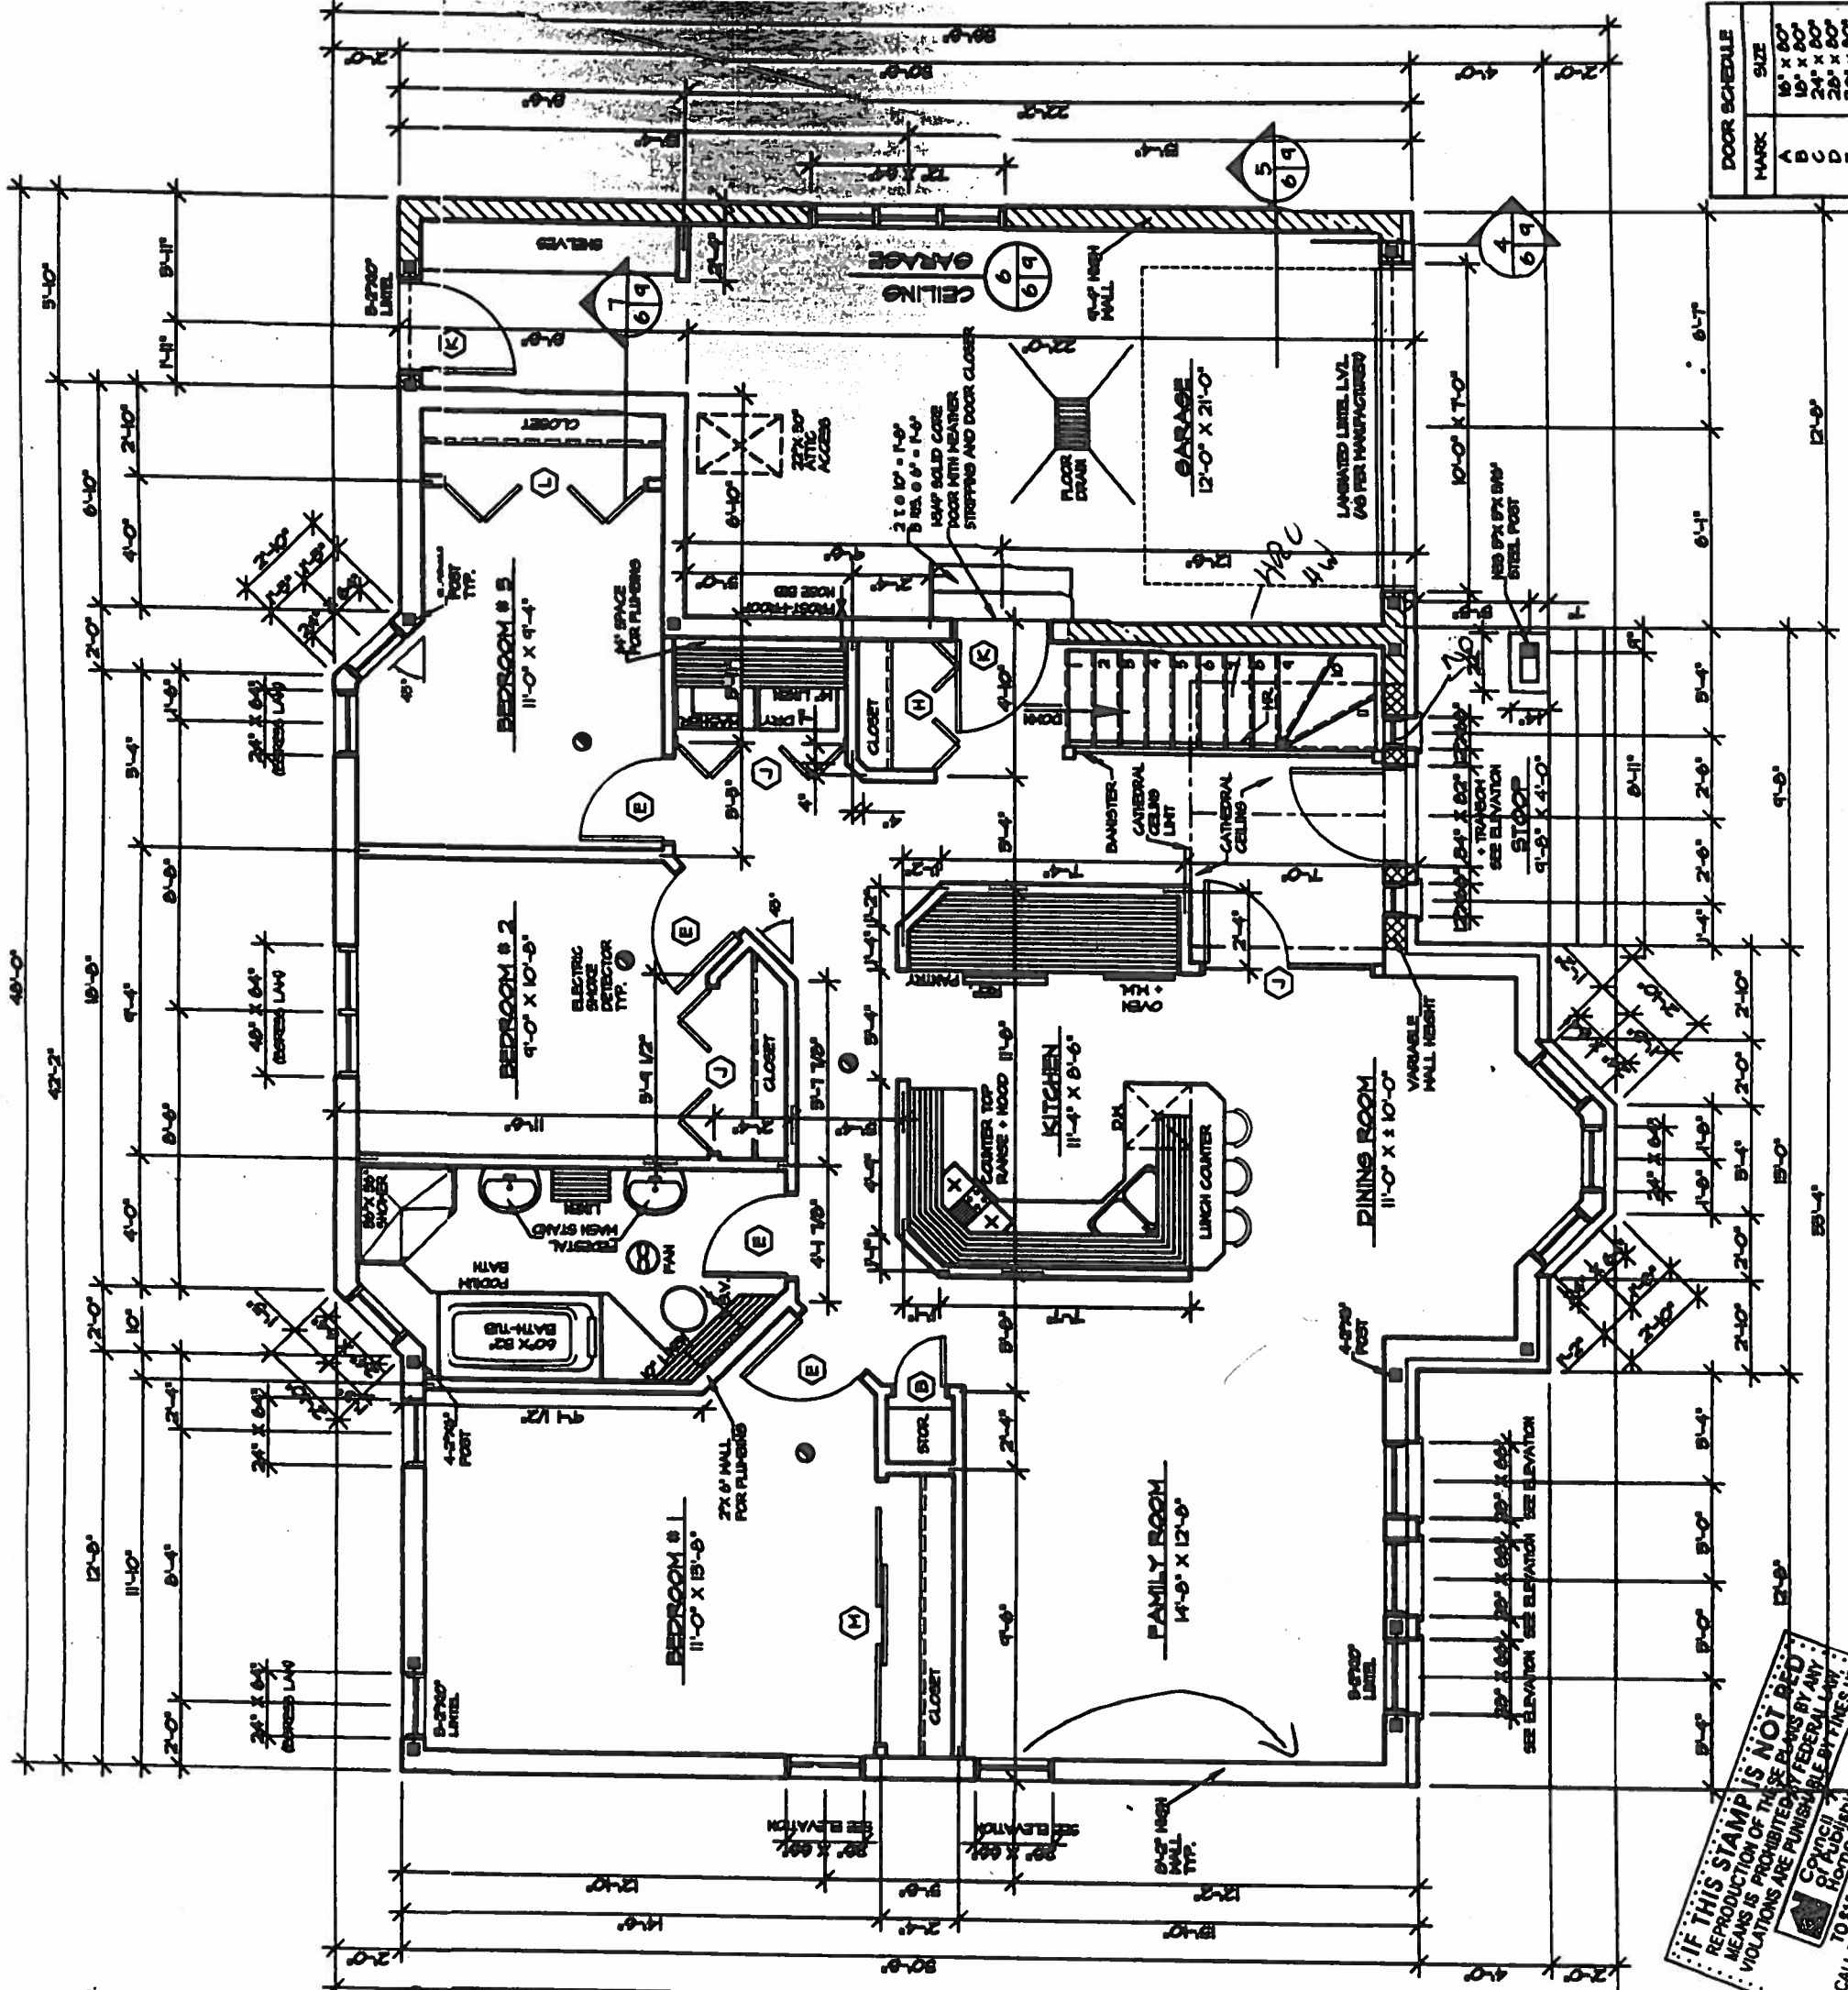

DOOR SCHEDULE	
MARK	SIZE
A	19' x 80"
B	19' x 80"
C	24' x 80"
D	28' x 80"
E	30' x 80"
F	32' x 80"
G	34' x 80"

IF THIS STAMP IS NOT RED
 REPRODUCTION OF THESE PLANS BY ANY
 MEANS IS PROHIBITED BY FEDERAL LAW
 VIOLATIONS ARE PUNISHABLE BY FINES UP
 TO \$100,000 PER OFFENSE
 CALL THE DESIGNER TO
IT IS AN "AS-BUILT"